


NOTE:
SHIM MAY BE INSERTED IF
NECESSARY TO PREVENT
TELESCOPING.

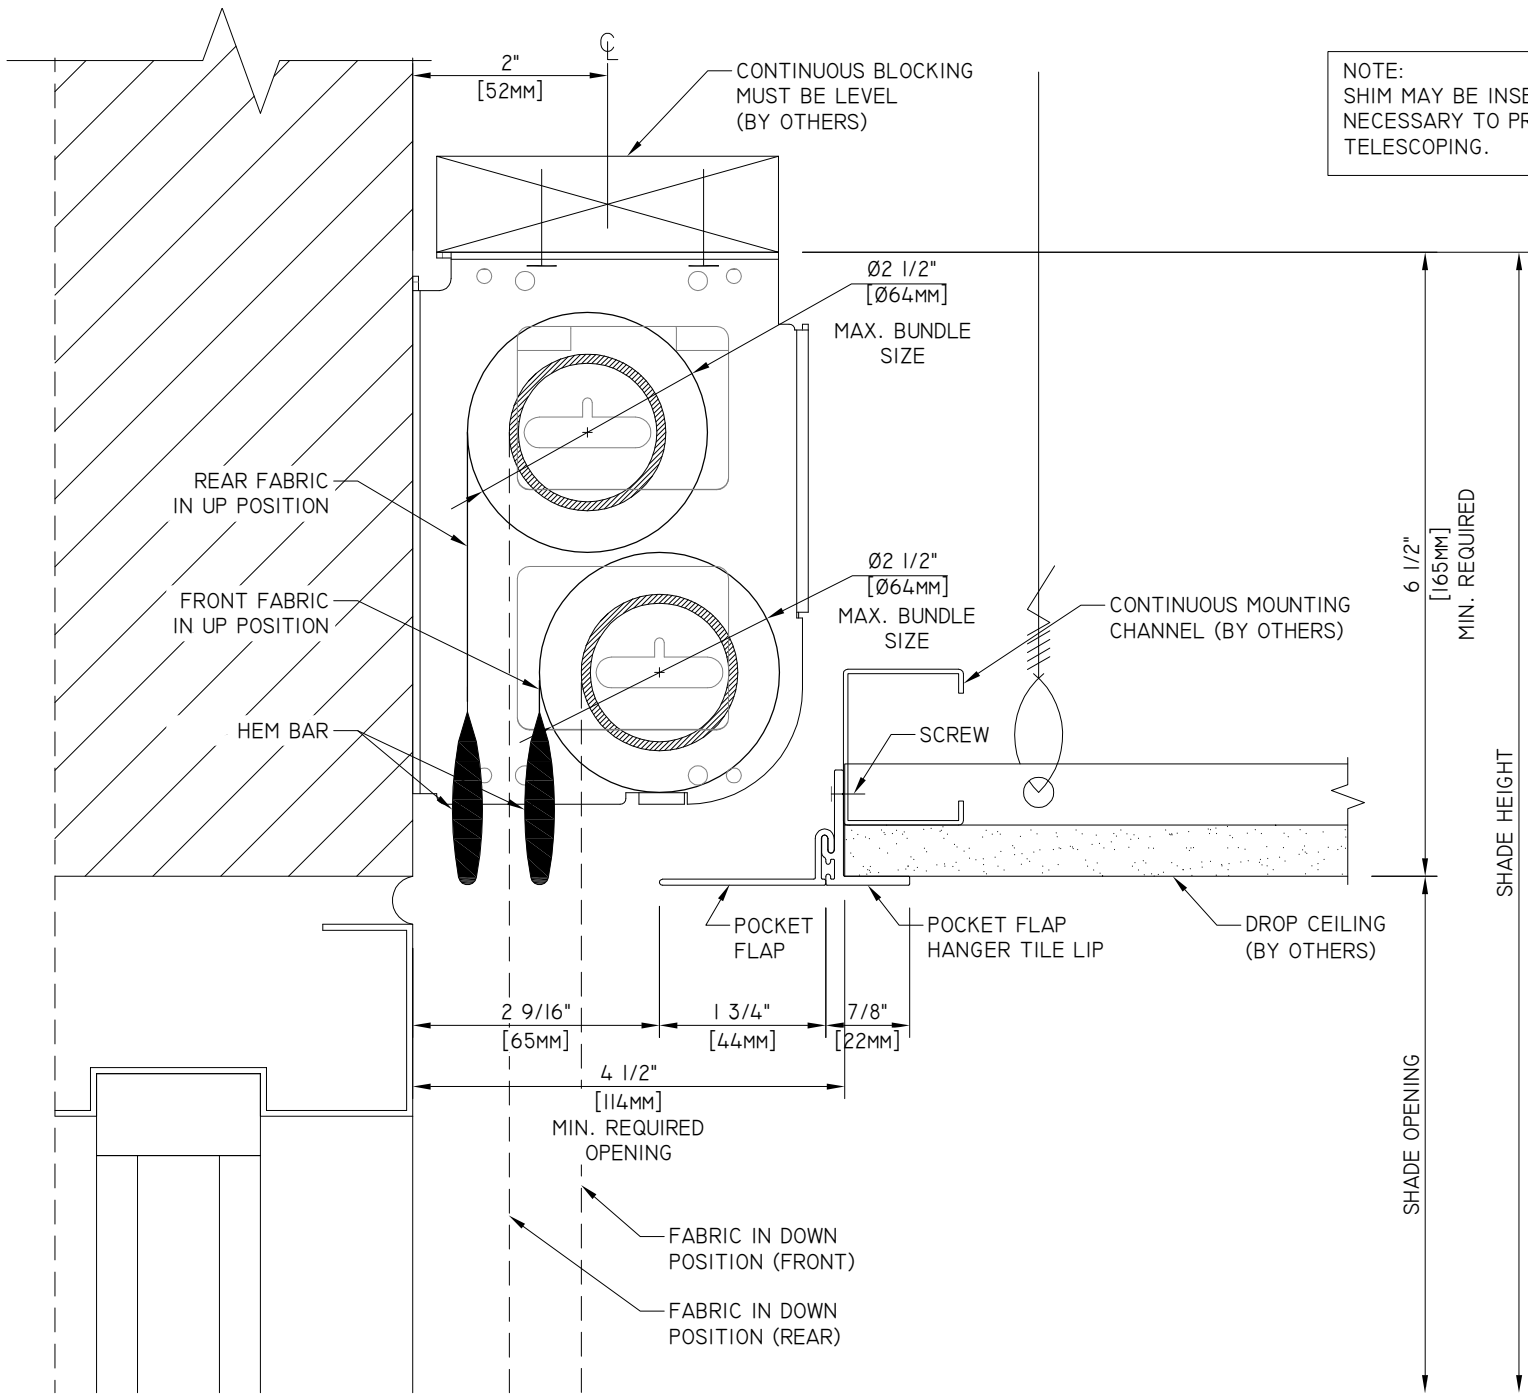

ARCHITECTURAL 3 SERIES DUAL SHADE
IN A DROP CEILING NO POCKET
CEILING MOUNT INSTALLATION



15 VOLVO DRIVE
ROCKLEIGH NJ 07647
TEL: 888-273-7876
WWW.CRESTRON.COM

DWG. #	M3DI-005
SCALE:	6" = 1'-0"
DATE:	02.27.15
REV.:	